



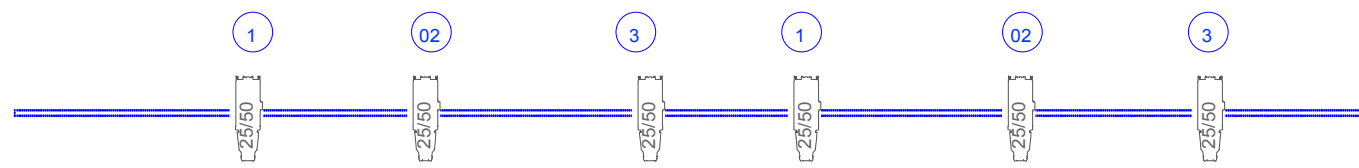
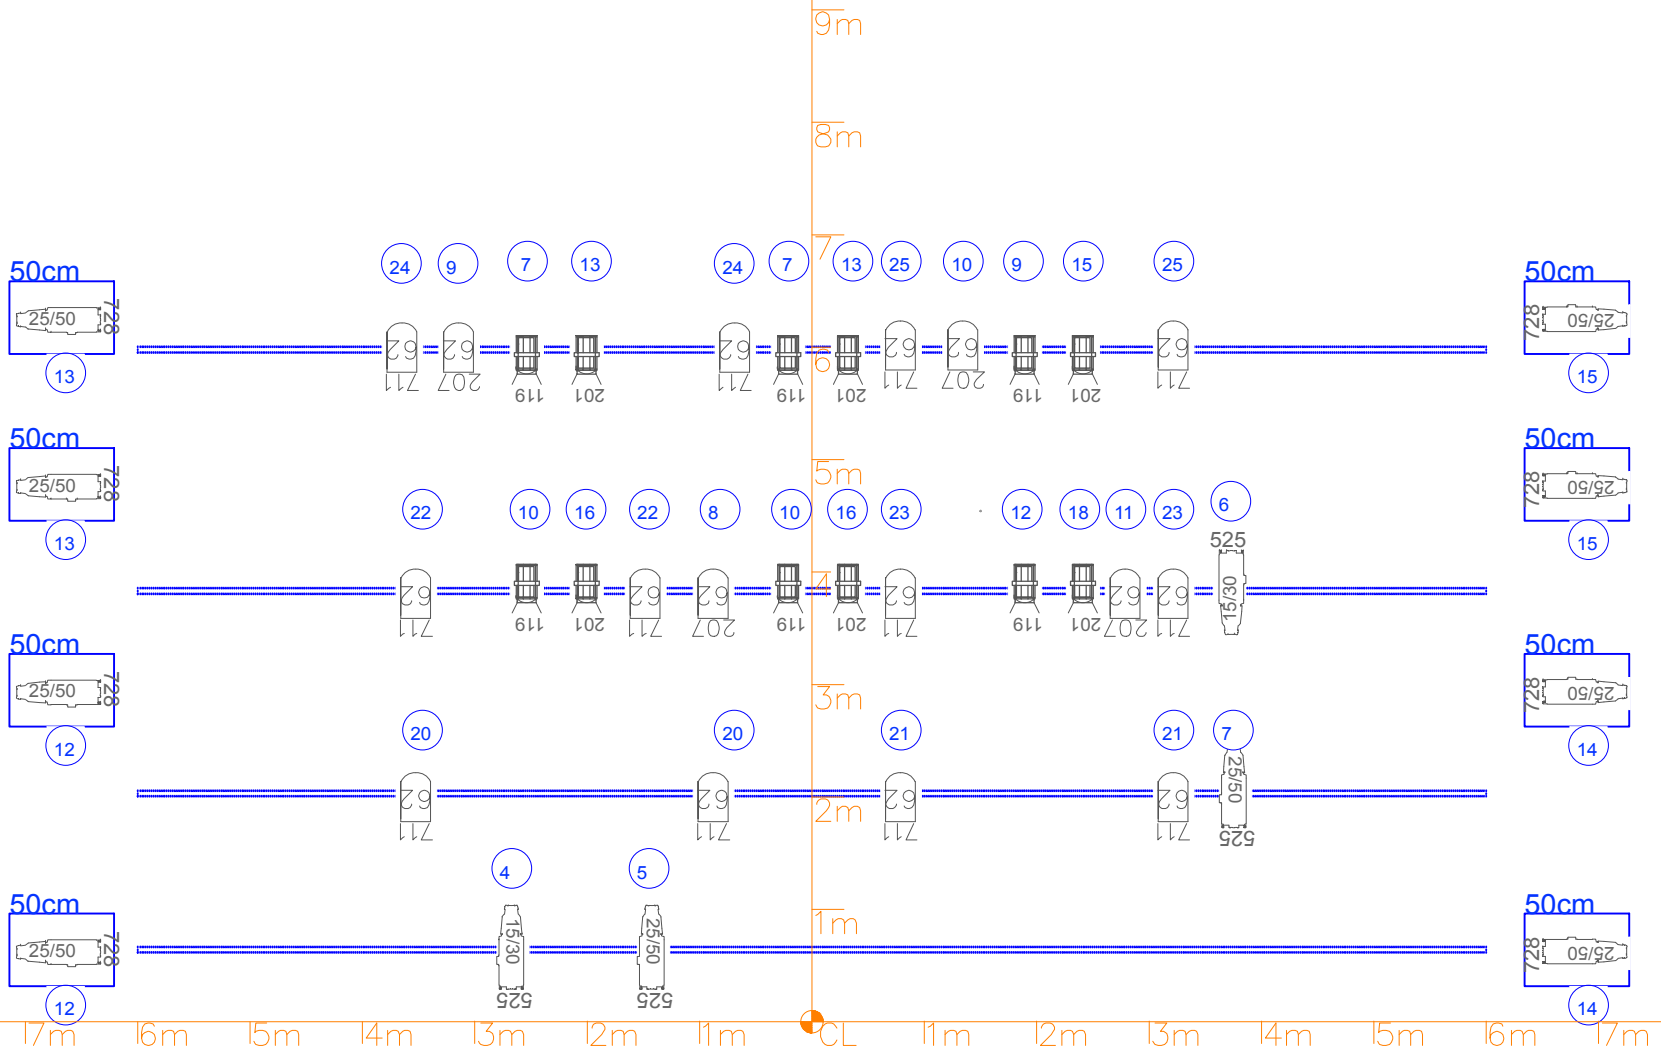
	PAR64-CP62	16
	RECORTE ETC Z 25/50	16
	RECORTE ETC Z 15/30	2
	PC 1 KW	8
	Peanas de suelo	X6



# ARNASA Organik Danza

PLANO ILUMINACION  
Genérico  
Sc: 1:100  
Version \_1 - PRE-ESTRENO